

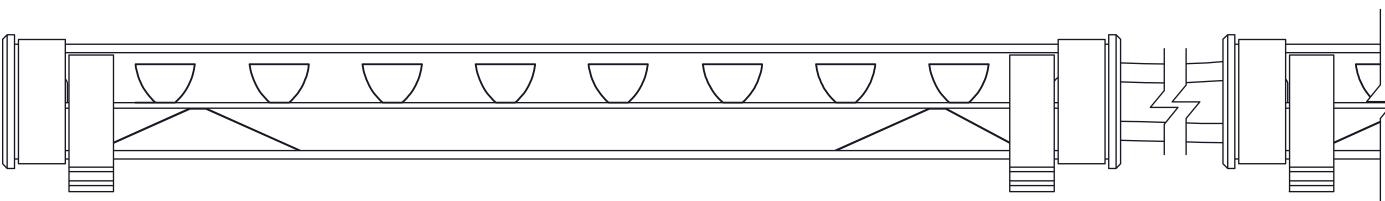



**1 PLAN VIEW**  
SCALE: 6" = 1'-0"

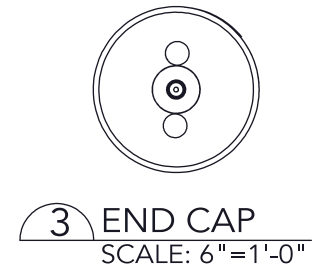

**2 ELEVATION VIEW**  
SCALE: 6" = 1'-0"

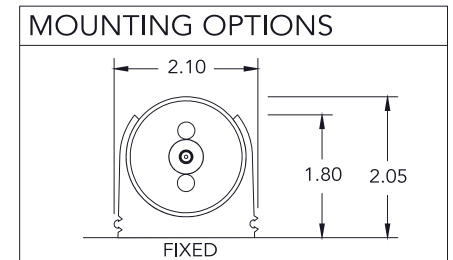

| TECHNICAL DATA                     |   |
|------------------------------------|---|
| Parameter                          | Data  |
| Power                              | 8W per linear foot                              |
| Input Voltage                      | 12 or 24 VAC                                    |
| Input Current per Linear Ft        | 410mA RMS per linear foot                       |
| Control                            | Standard Magnetic Low Voltage Dimming           |
| Power Cable Length                 | UL Standard 10ft                                |
| LED Spacing                        | 1.5" on center                                  |
| Fixture Length                     | 15"-99", in 6" increments                       |
| Fixture Width                      | 2.05"   |
| Total Height (not including clips) | 1.50"   |
| Mounting                           | Fixed Cllip                                     |
| Available Optics                   | 10°, 30°, 60°, 10°x60°, 30°x60°, 120°           |
| Finish Options                     | Underwater Polycarbonate Tube                   |
| LED Color Options                  | 2700K, 3000, 3500K, 4000, 5000K, amber, r, g, b |
| Color Rendering Index              | +90   |
| Ratings                            | IP68  |
| Total Linear ft per 20A breaker    | 160 feet  |
| Total Linear ft per 15A breaker    | 120 feet  |
| Total Linear ft per Power Feed     | 10 feet   |
| Transformer                        | Primary 120V or 277V, Secondary 12V             |

|   |  |                                       |                           |                |
|---|--|---------------------------------------|---------------------------|----------------|
| <br>LED Lighting Systems, Technologies, & Manufacturing |  | PRODUCT NAME:<br><b>HPSUB</b>         |                           |                |
|   |  | FILE NAME: TECHNICAL SHEET            | PART #: HP-SUB            |                |
| 508 South Military Trail<br>Deerfield Beach FL, 33442   |  | www.BocaFlasher.com<br>(561) 989-5338 | DRAWN BY: STEPHANIE BURKE | DATE: 03272020 |
| THIS DOCUMENT IS CONFIDENTIAL AND PROTECTED<br>BY COPYRIGHTS OF BOCA FLASHER INC.   |  | DESIGN BY: DAVE URBAN                 |                           |                |
|   |  | APPROVED BY: STEPHANIE BURKE          | SCALE: NTS                | SHEET: 1 OF 1  |