





1 PLAN VIEW
SCALE: 6"=1'-0"

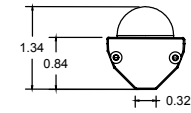


3 END CAP
SCALE: 6"=1'-0"

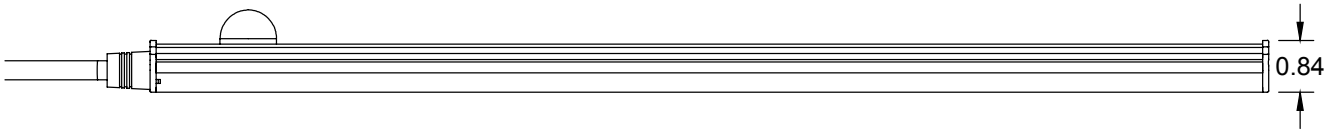

2 ELEVATION VIEW
SCALE: 6"=1'-0"

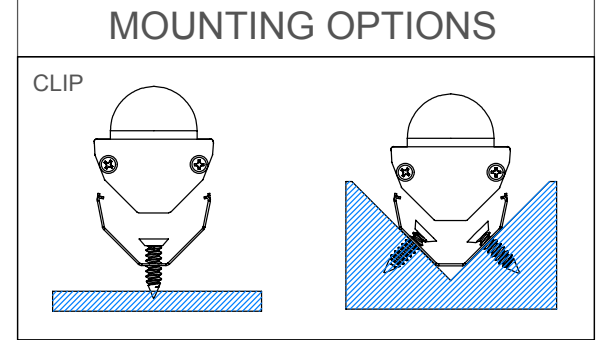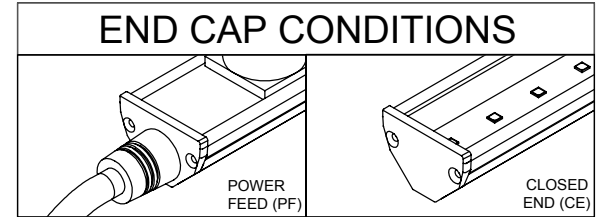

| TECHNICAL DATA | |
|---------------------------------|---|
| Parameter | Data |
| Wattage | 4 or 8 watts per linear ft |
| Input Voltage | 120VAC |
| Input Current per Linear Ft | Model Dependant |
| Control | Leading edge/ Trailing-edge line dimming, 0-10V |
| Power Cable Length | UL Standard 6.5ft |
| LED Spacing | 5/8" on Center |
| Fixture Width | 1.43" |
| Total Height | Not including clip: 0.73" |
| Mounting | Fixed |
| Available Optics | 120* |
| Finish Options | Clear Anodized Aluminum |
| LED Color Options | 2400K, 2700K, 3000K, 3500K, 4000K |
| Color Rendering Index | 90+ CRI |
| Ratings | Interior Only |
| Total linear ft per 20A breaker | 225ft |
| Total linear ft per 15A breaker | 170ft |



LED Lighting Systems, Technologies, & Manufacturing

PRODUCTS NAME:
NANOWEDGE

| | | | |
|--|---------------|------------------------------------|--|
| FILE NAME: TECHNICAL SHEET | | PART #: BF-NANOWEDGE | |
| DRAWN BY: HYORIM LEE | | DATE: 04032025 | |
| DESIGN BY: LUIS ROSADO | | | |
| APPROVED BY: DAVE URBAN | | | |
| 508 South Military Trail Deerfield Beach FL, 33442 | | www.boca.lighting (561)989-5338 | |
| THIS DOCUMENT IS CONFIDENTIAL AND PROTECTED BY COPYRIGHTS OF BOCA LIGHTING AND CONTROLS | | | |
| SCALE: NTS | SHEET: 1 OF 1 | REV: 04032025 | |